

MODULAR WIRING SYSTEMS

LIMITED

PARK ROAD
HOLMEWOOD INDUSTRIAL PARK
HOLMEWOOD, CHESTERFIELD, S42 5UW
TELEPHONE: +44 (0) 1246 858 009
FAX: +44 (0) 1246 854 747
E-MAIL: ESTIMATES@MODWIRE.COM
WWW.MODULARWIRING.COM

LONDON OFFICE:
20 BIRCHIN LANE
LONDON, EC3V 3DU
TELEPHONE: +44 (0) 203 713 4640

REGISTRATION NO: 09310972

REVISIONS

NO.	DESCRIPTION	DATE	BY
A	PIN ORIENTATION CORRECTED	03.04.19	DL

DRAWN BY: DL

CHK. BY: -

APPROVED: -

DATE: 14.03.19

MWS Ltd. policy is one of continual product development and as such, product may vary from the details shown.

MWS Ltd. reserves the right to change details without prior notice.


© MWS Ltd.

DRAWING No:

HL93070


REVISION: A

SHT: | / |

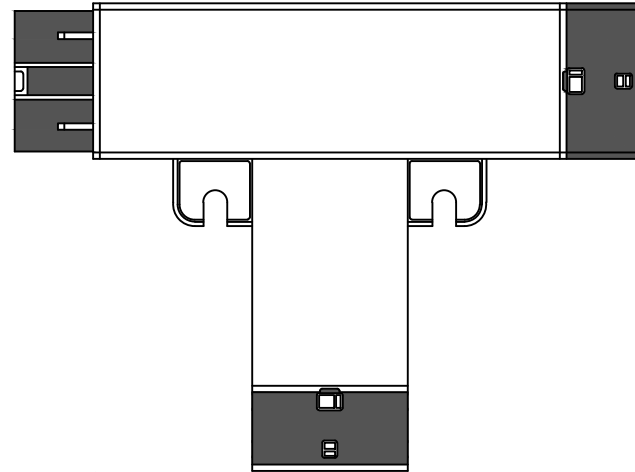

MALE PIN (IN)

FEMALE PIN (OUT)

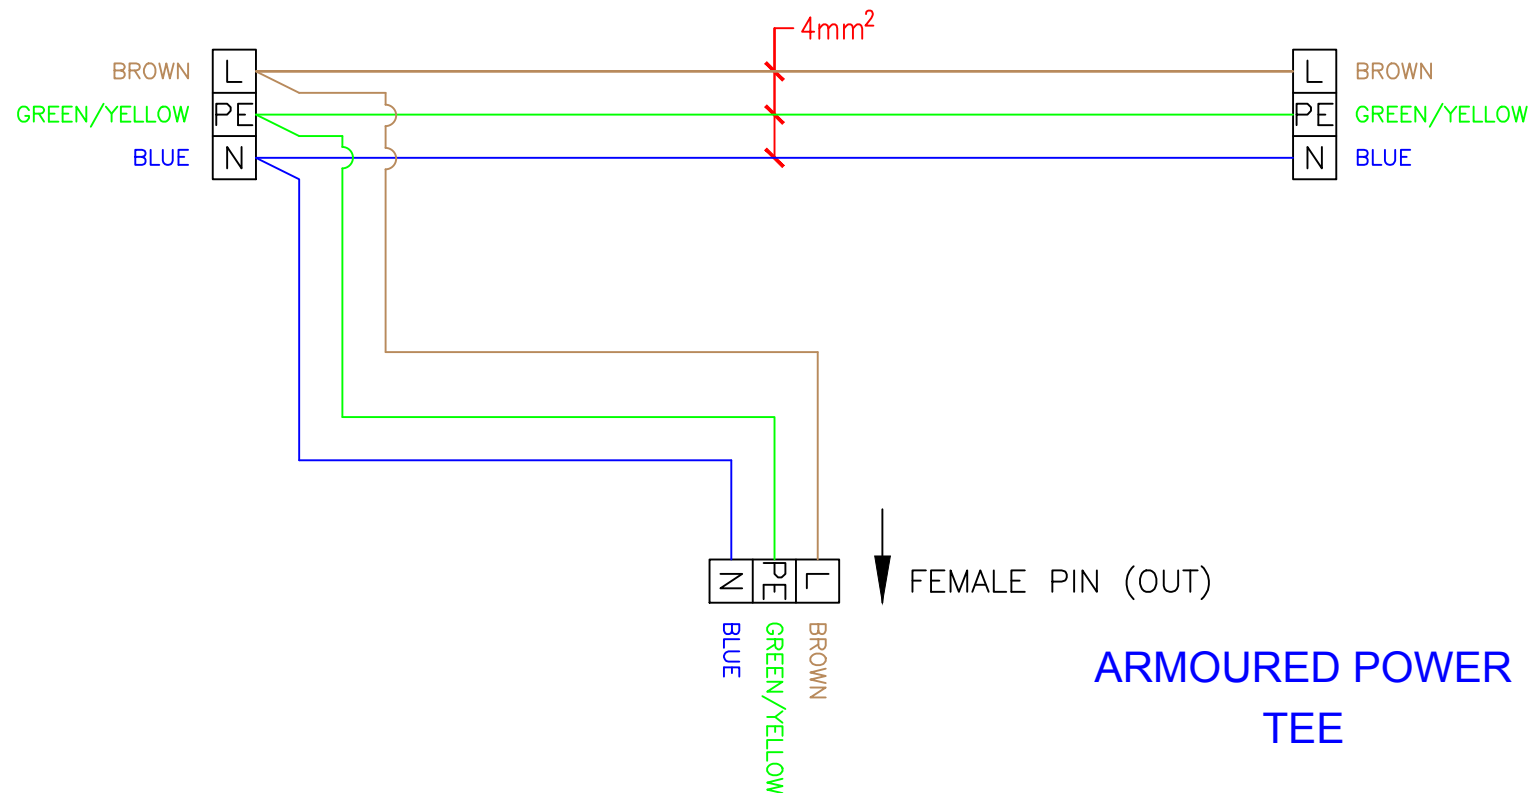

FEMALE PIN (OUT)

ARMOURED POWER
TEE